

Client Name

Project Name

Organization Name



Sheet Index	
Sheet Number	Sheet Name
General	
A000	Cover
Civil	
C101	Site Plan
Structural	
S101	Structural Plans
S102	Structural Plans
Architectural	
A101	BASEMENT PLAN
A102	FIRST FLOOR PLAN
A103	SECOND FLOOR PLAN
A104	ATTIC FLOOR PLAN
A105	ROOF PLAN
A201	NORTH / SOUTH ELEVATION
A202	EAST / WEST ELEVATION
A203	Architectural Building Elevations
A204	3D VIEWS
A301	Architectural Building Sections
A401	Architectural Enlarged Views
A501	Architectural Details
A601	Architectural Schedules
Plumbing	
P101	Plumbing Plans
P102	Plumbing Plans
Mechanical	
M101	Mechanical Plans
M102	Mechanical Plans
Electrical	
E101	Power Plans
E102	Power Plans
E103	Lighting Plans
E104	Lighting Plans



www.autodesk.com/revit

Consultant
Address
Address
Address
Phone

Consultant
Address
Address
Address
Phone

Consultant
Address
Address
Address
Phone

Consultant
Address
Address
Address
Phone

Consultant
Address
Address
Address
Phone

[illegible]

Client Name



Project Name

BASEMENT PLAN


Project Number	Project Number
Date	Issue Date
Drawn By	Author
Checked By	Checker

A101

Scale	1 : 40
-------	--------

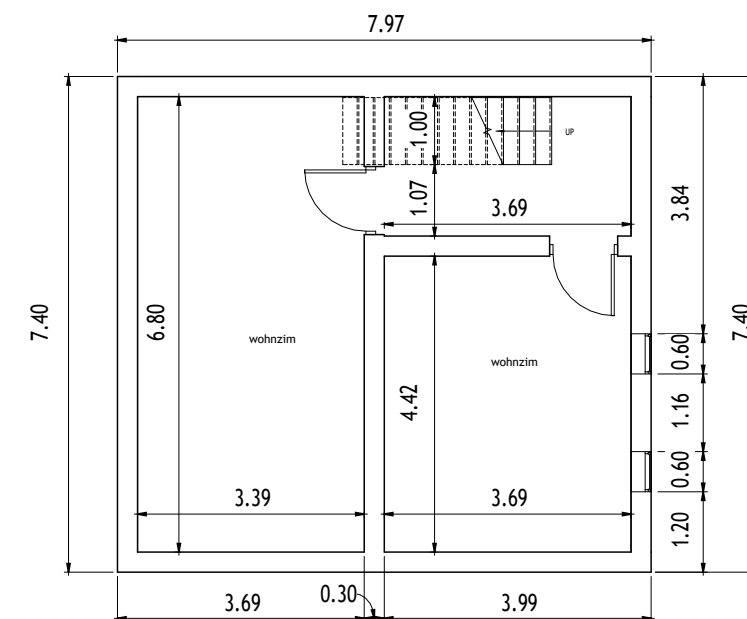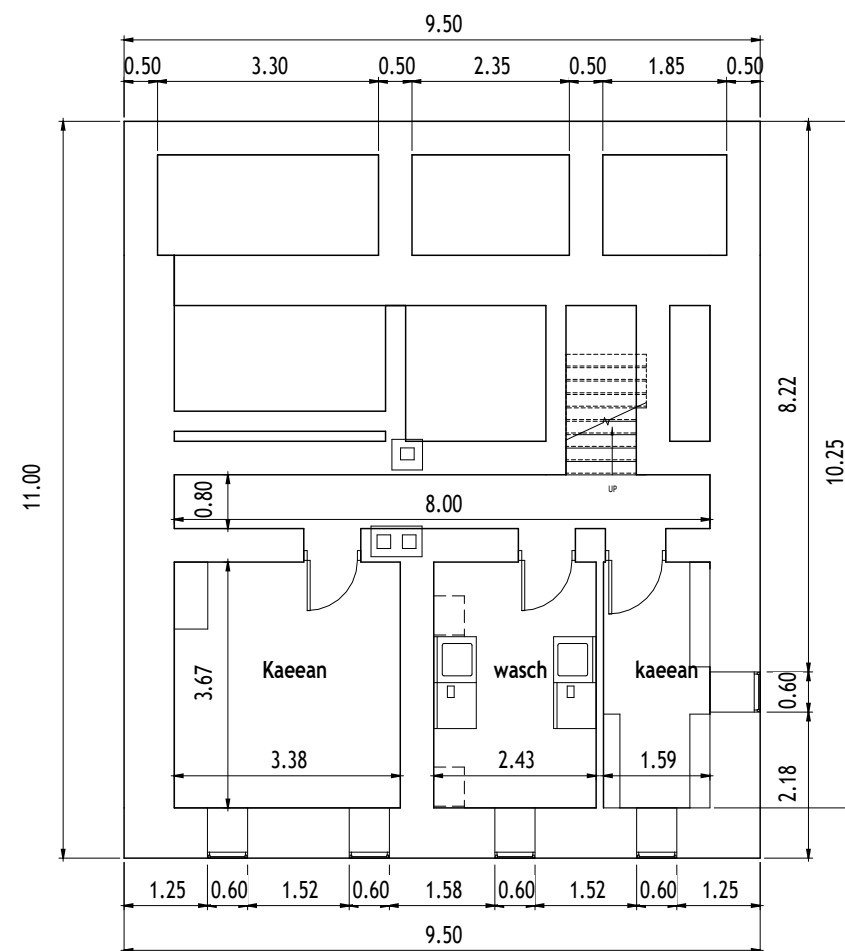

② BASEMENT PLAN
1 : 40

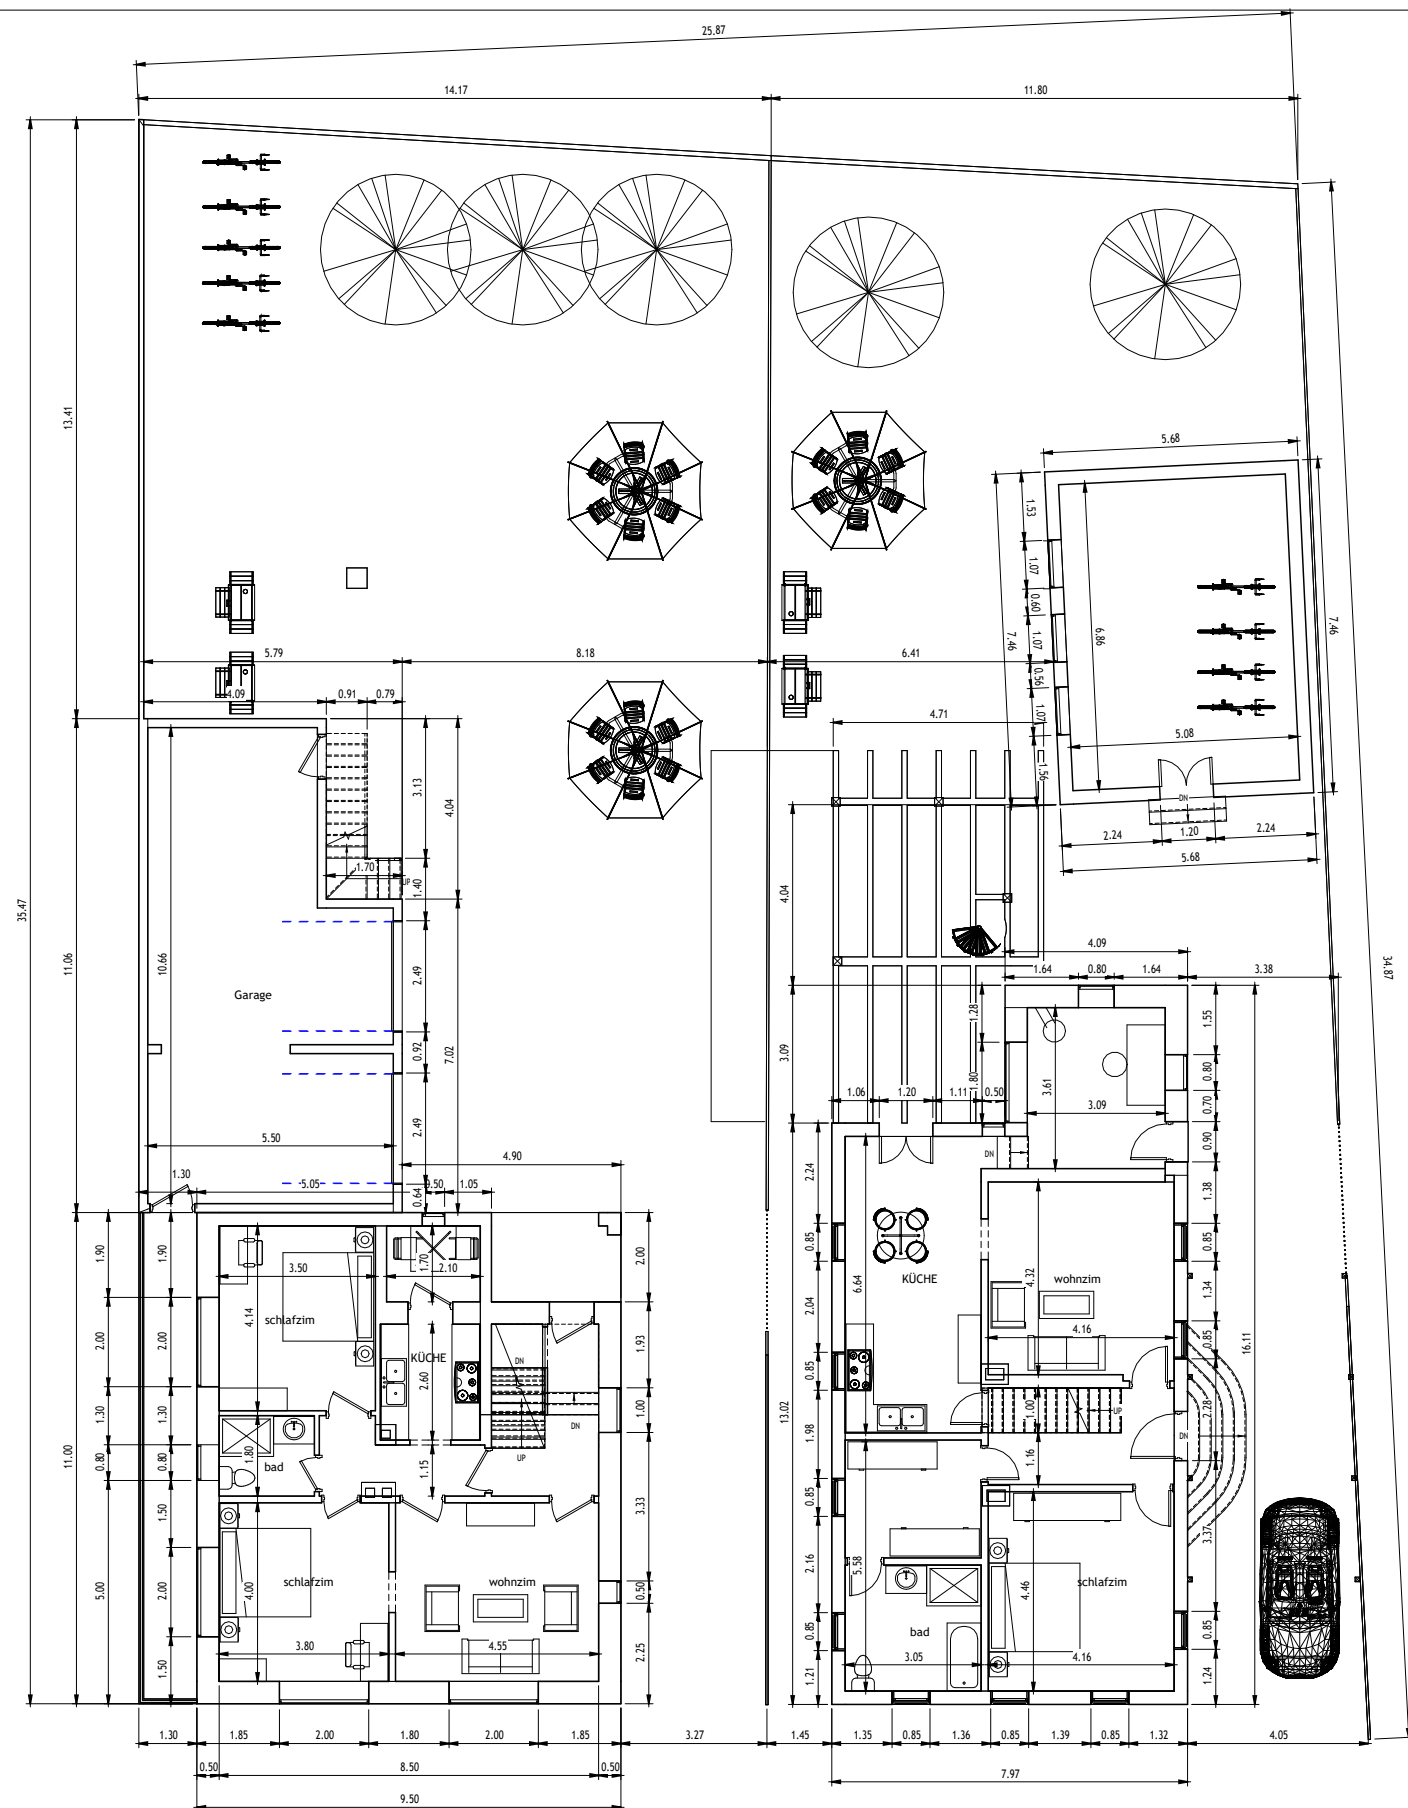

① First Floor Plan
1 : 60



www.autodesk.com/revit

Consultant
Address
Address
Address
Phone

Consultant
Address
Address
Address
Phone

Consultant	Address	Address	Address	Phone
------------	---------	---------	---------	-------

Consultant
Address
Address
Address
Phone

Consultant
Address
Address
Address
Phone

[illegible]

Client Name

Project Name

FIEST FLOOR PLAN

Project Number	Project Number
Date	Issue Date
Drawn By	Author
Checked By	Checker

A102

Scale	1 : 60
-------	--------



www.autodesk.com/revit

Consultant
Address
Address
Address
Phone

Consultant
Address
Address
Address
Phone

Consultant
Address
Address
Address
Phone

Consultant
Address
Address
Address
Phone

Consultant
Address
Address
Address
Phone

[illegible]

Client Name


Project Name

SECOND FLOOR PLAN

Project Number	Project Number
Date	Issue Date
Drawn By	Author
Checked By	Checker

A103

Scale	1 : 60
-------	--------

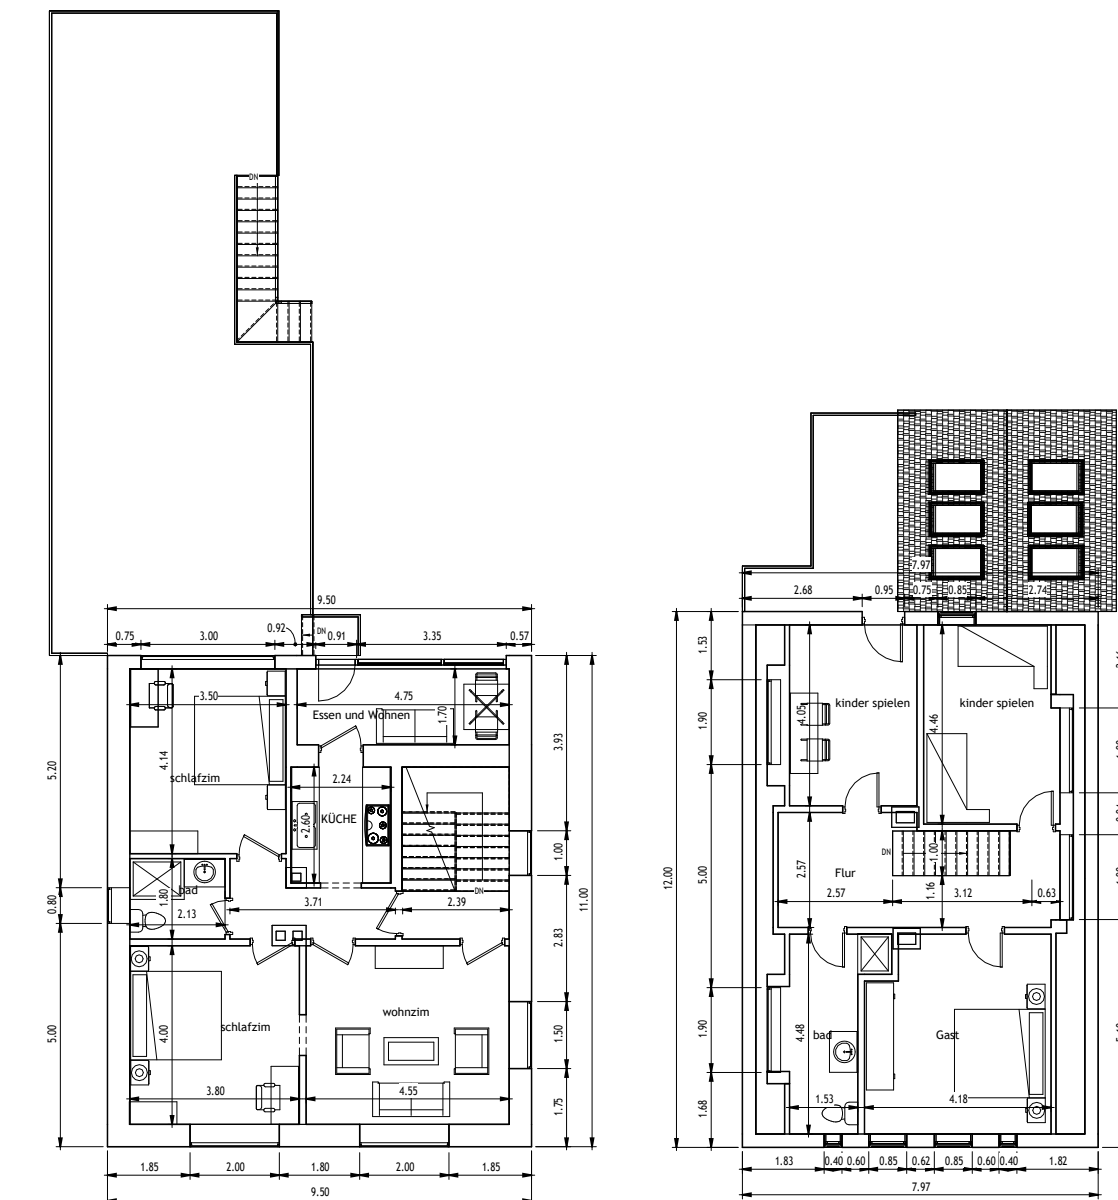

① Second Floor Architectural Plan
1 : 60



www.autodesk.com/revit

Consultant
Address
Address
Address
Phone

Consultant
Address
Address
Address
Phone

Consultant
Address
Address
Address
Phone

Consultant
Address
Address
Address
Phone

Consultant
Address
Address
Address
Phone

[illegible]

Client Name


Project Name

ATTIC FLOOR PLAN

Project Number	Project Number
Date	Issue Date
Drawn By	Author
Checked By	Checker

A104

Scale	1 : 60
-------	--------

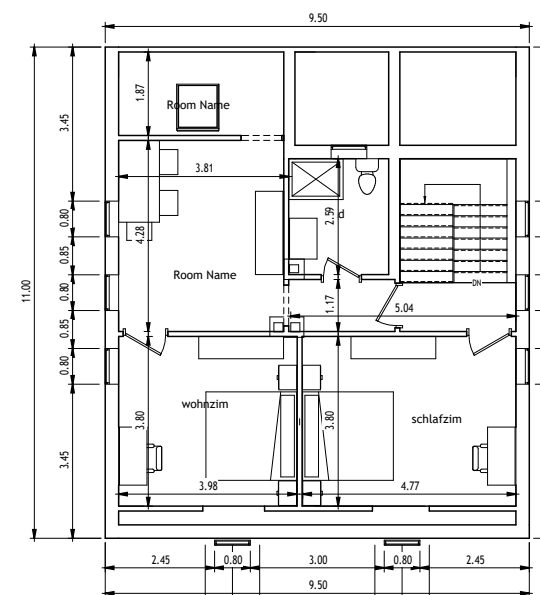

① ATTIC FLOOR
1 : 60



www.autodesk.com/revit

Consultant
Address
Address
Address
Phone

Consultant
Address
Address
Address
Phone

Consultant
Address
Address
Address
Phone

Consultant
Address
Address
Address
Phone

Consultant
Address
Address
Address
Phone


[illegible]

Client Name

Project Name

ROOF PLAN

Project Number	Project Number
Date	Issue Date
Drawn By	Author
Checked By	Checker
A105	
Scale	1 : 60

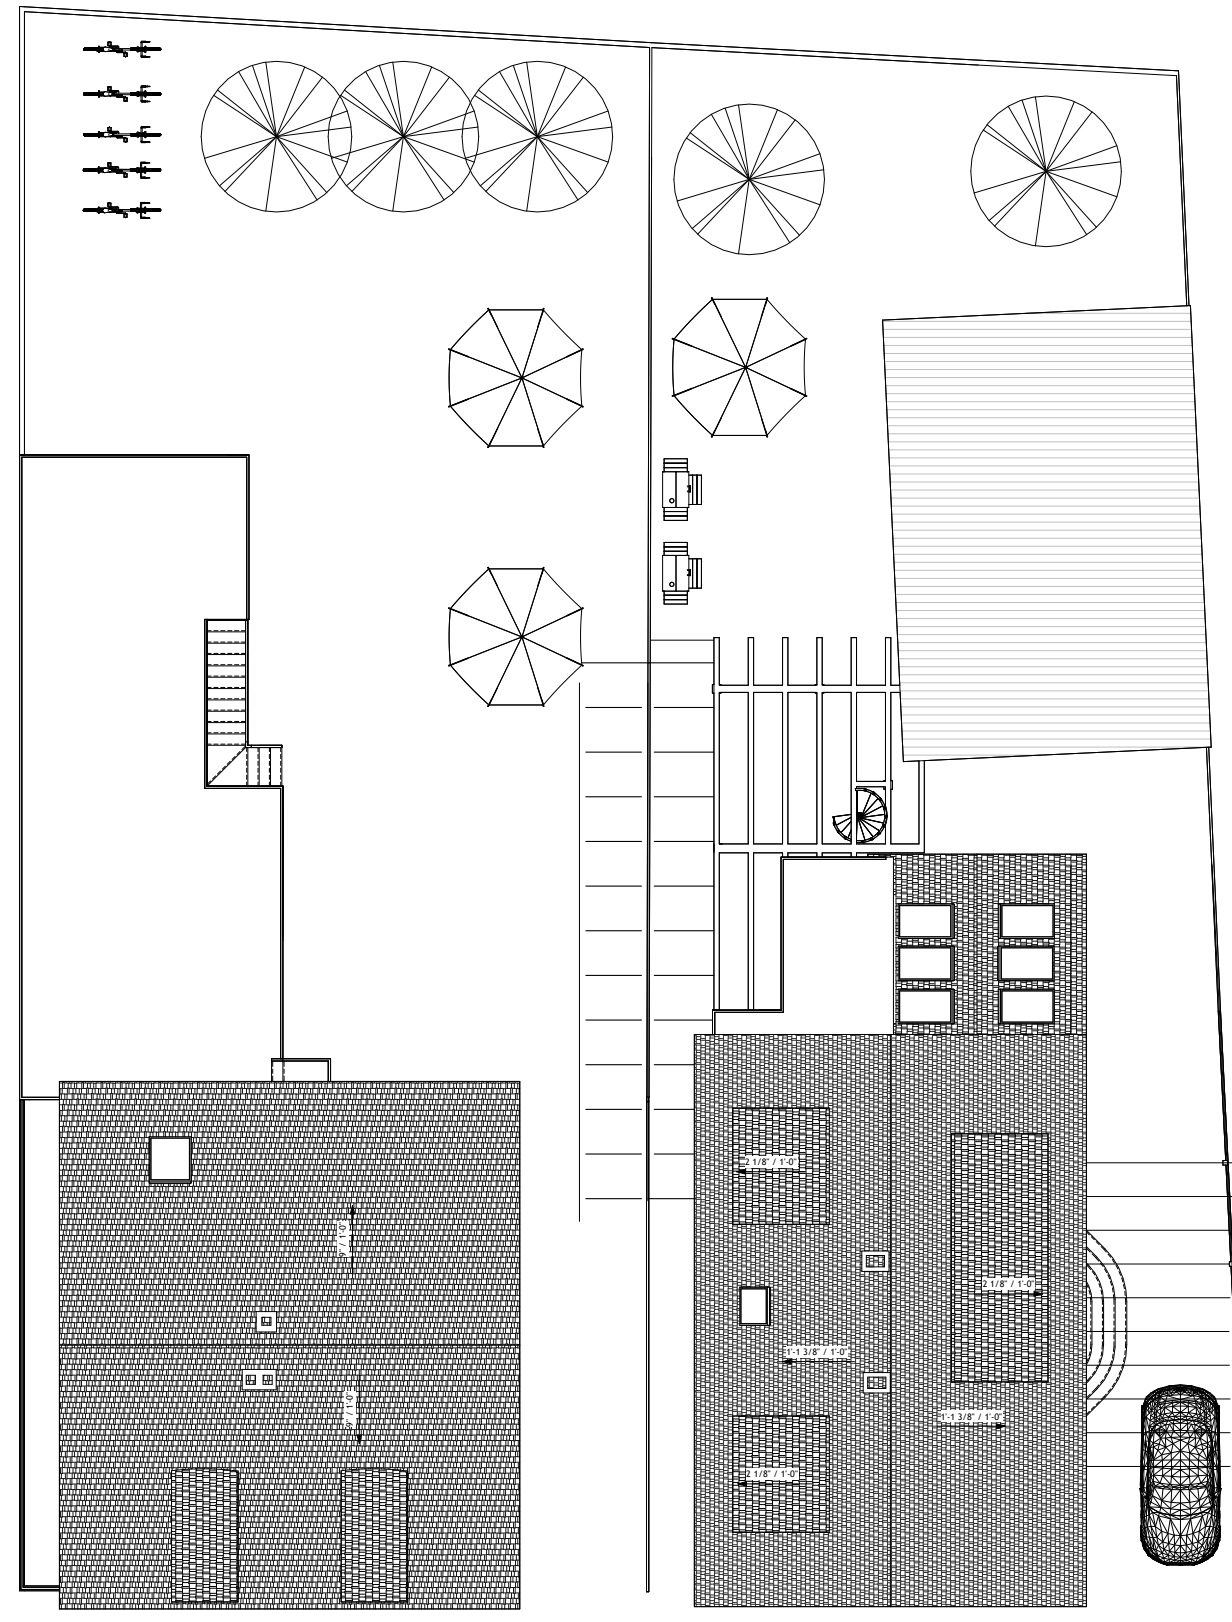

① ROOF
1 : 60





Consultant
Address
Address
Address
Phone

[illegible]

NORTH / SOUTH
ELEVATION

Project Number	Project Number
Date	Issue Date
Drawn By	Author
Checked By	Checker
A201	
Scale	1 : 60

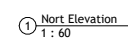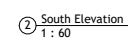





Consultant
Address
Address
Address
Phone

[illegible]

EAST / WEST
ELEVATION

Project Number	Project Number
Date	Issue Date
Drawn By	Author
Checked By	Checker
A202	
Scale	1 : 60

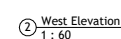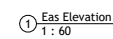



www.autodesk.com/revit

Consultant
Address
Address
Address
Phone

Consultant
Address
Address
Address
Phone

Consultant
Address
Address
Address
Phone

Consultant
Address
Address
Address
Phone

Consultant
Address
Address
Address
Phone

[illegible]

Client Name

Project Name

3D VIEWS

Project Number	Project Number
Date	Issue Date
Drawn By	Author
Checked By	Checker

A204

Scale

8/12/2025 4:15:03 AM